


PSF EXCEPT IN WAITING ROOM AND HALLS. 100 PSF FLOOR LOAD (12'-0" MAX. SPAN) - 2x12 S/P #2 @ 16" O.C. W/ BLOCKING AT 100 PSF FLOOR LOAD (13'-7" MAX. SPAN) - 2x12 S/P #1 @ 16" O.C. W/ BLOCKING AT 100 PSF FLOOR LOAD (15'-9" MAX. SPAN) - 2x12 S/P #1 @ 12" O.C. W/ BLOCKING AT 125 PSF FLOOR LOAD - 2x12 S/P #2 @ 12" O.C. W/ BLOCKING AT MIDSPAN

R-13 INSULATION INSTALLED

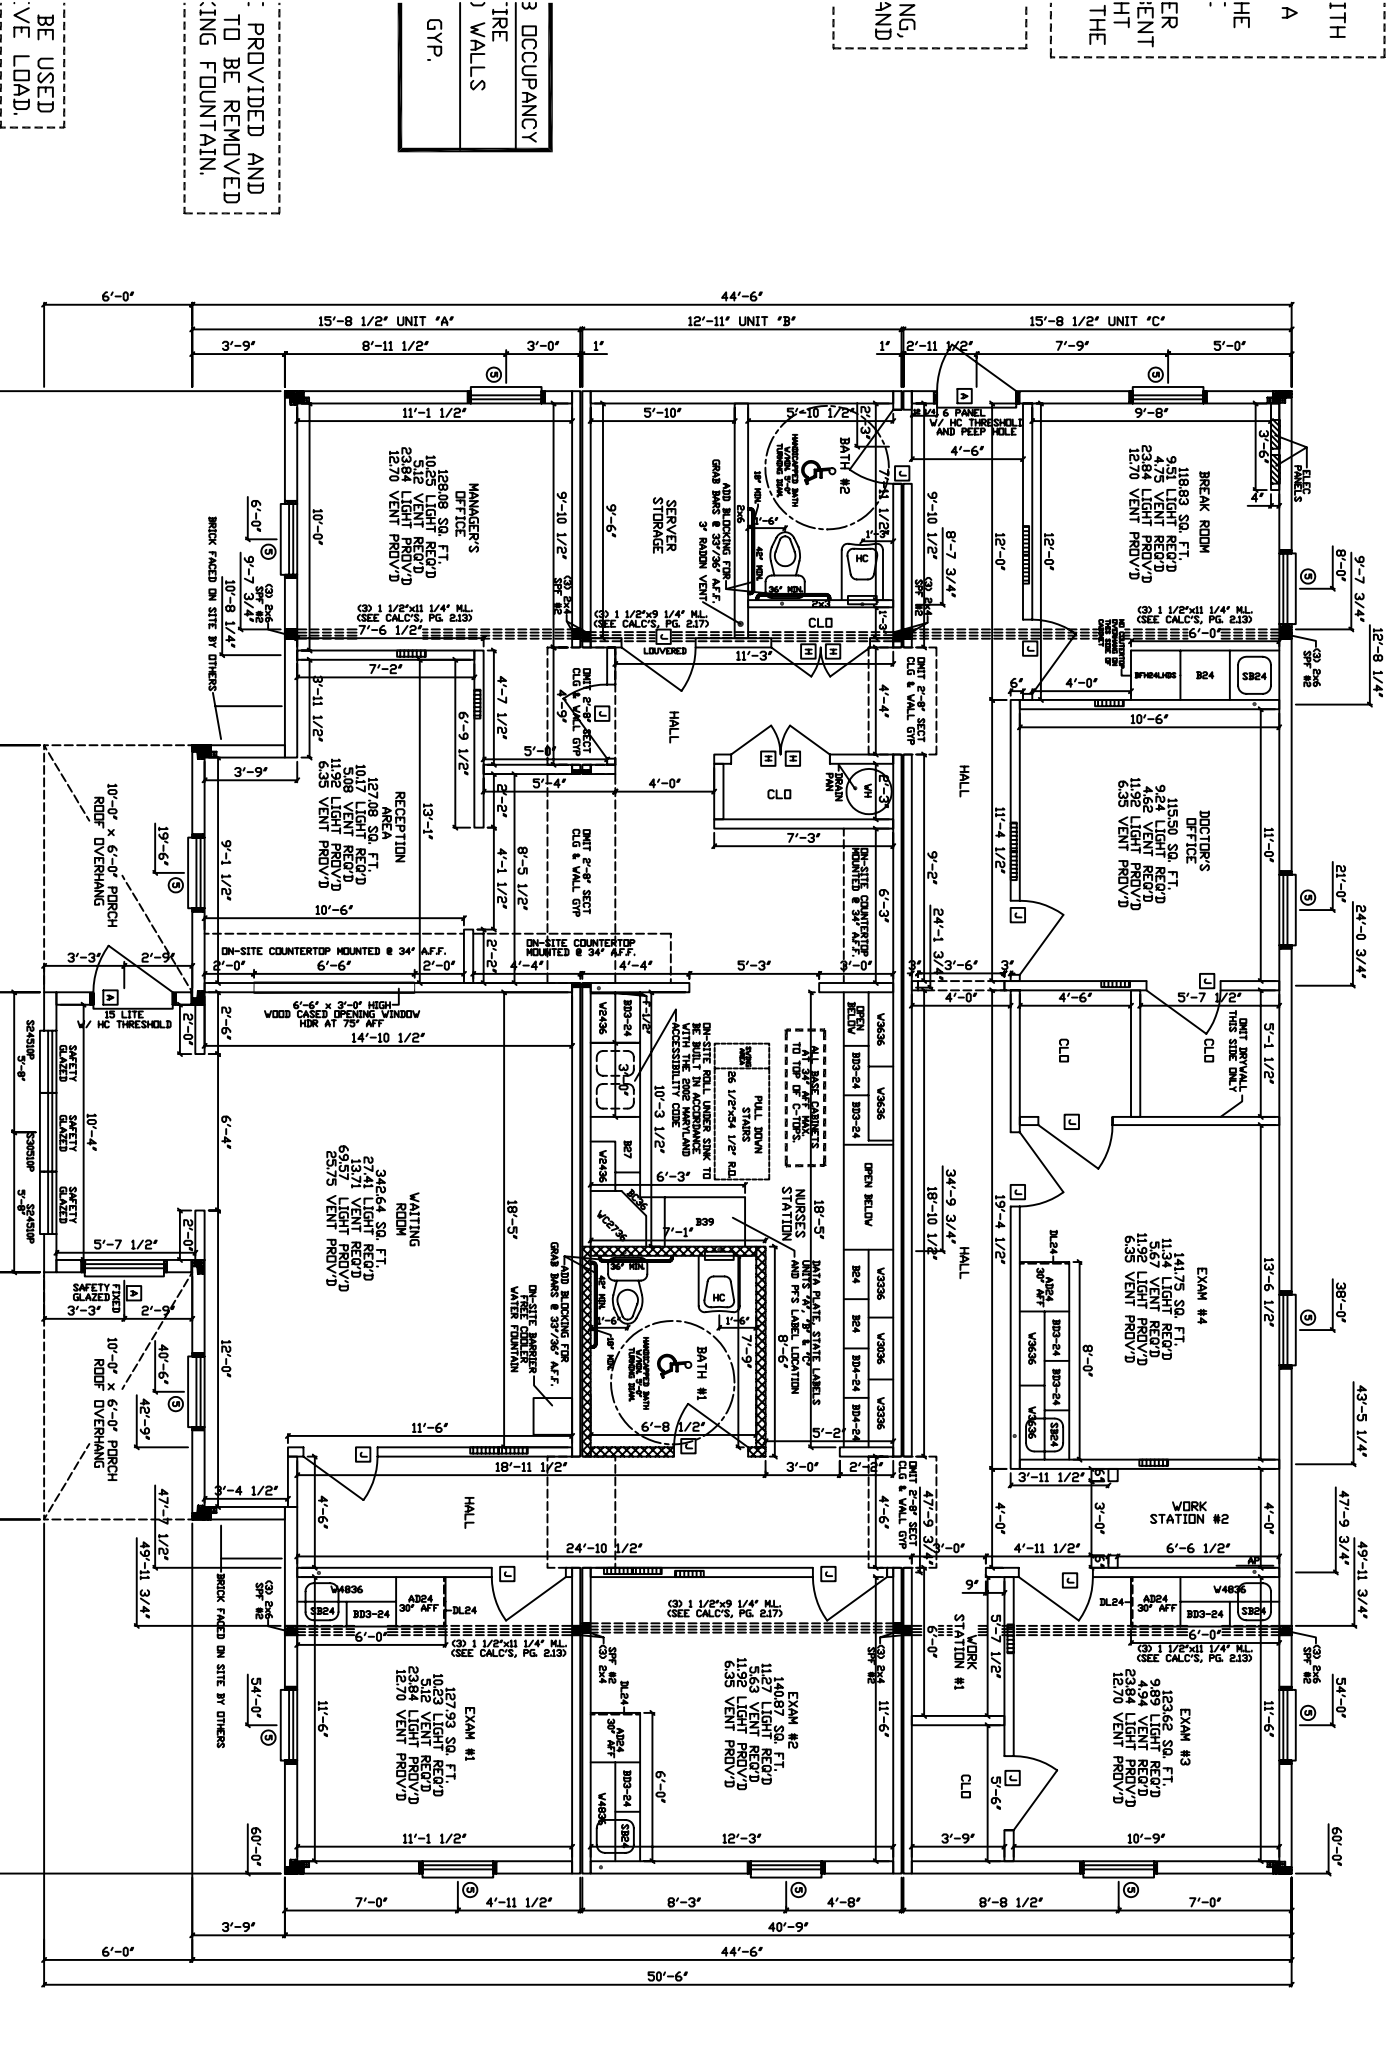

BE USED TO PROVIDE POSITIVE LOAD.

PROVIDED AND TO BE REMOVED DURING FOUNTAIN.